


TYPE 2- RIGID INSULATION (R12.6)

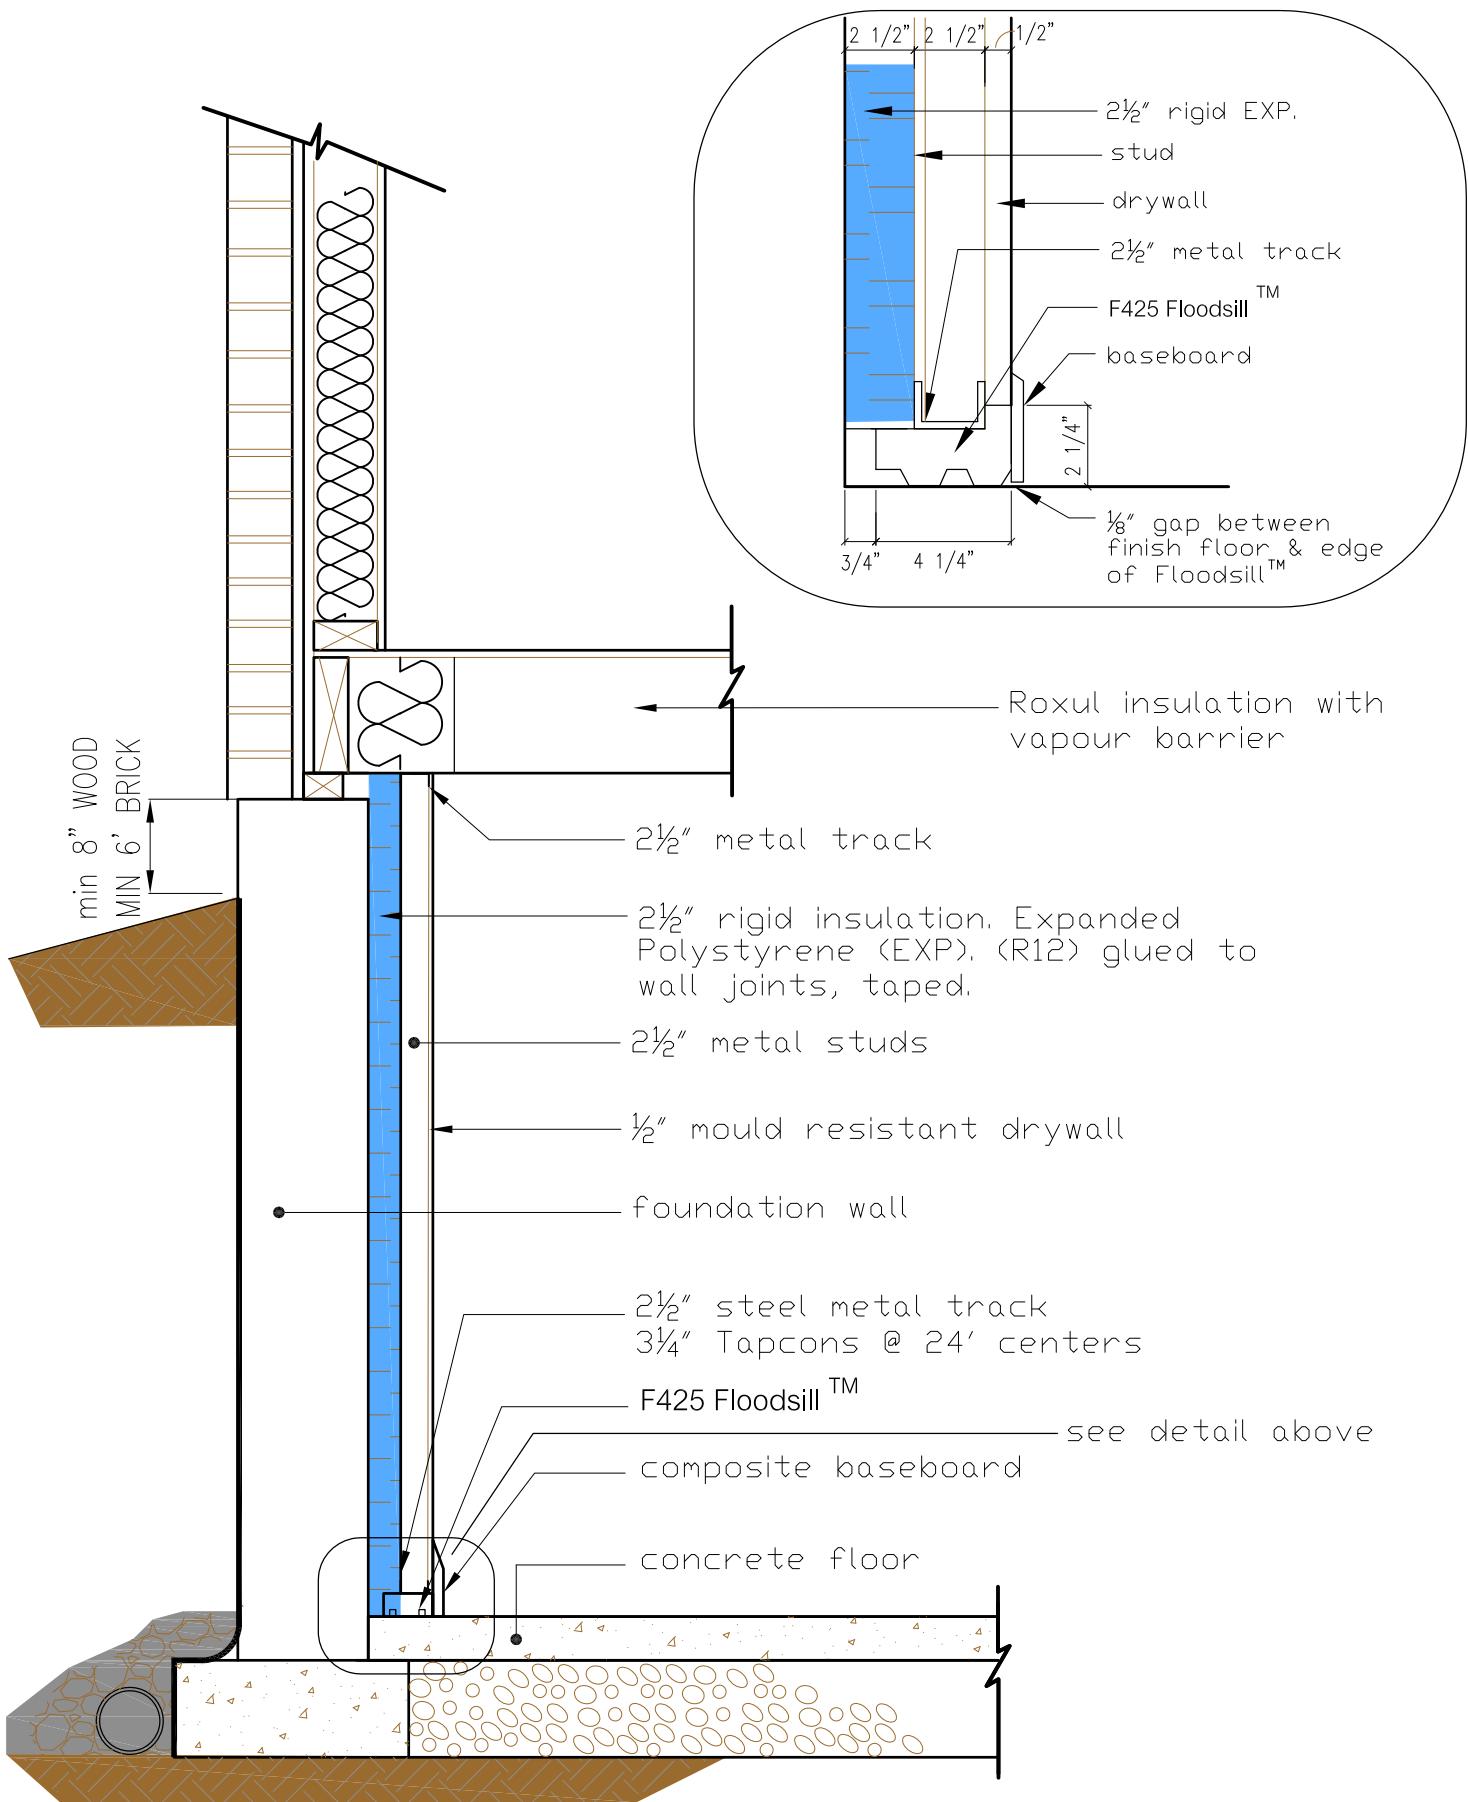

DRAWING NO. 10