


TYPE 3- RIGID & BATT INSULATION (R21.5)

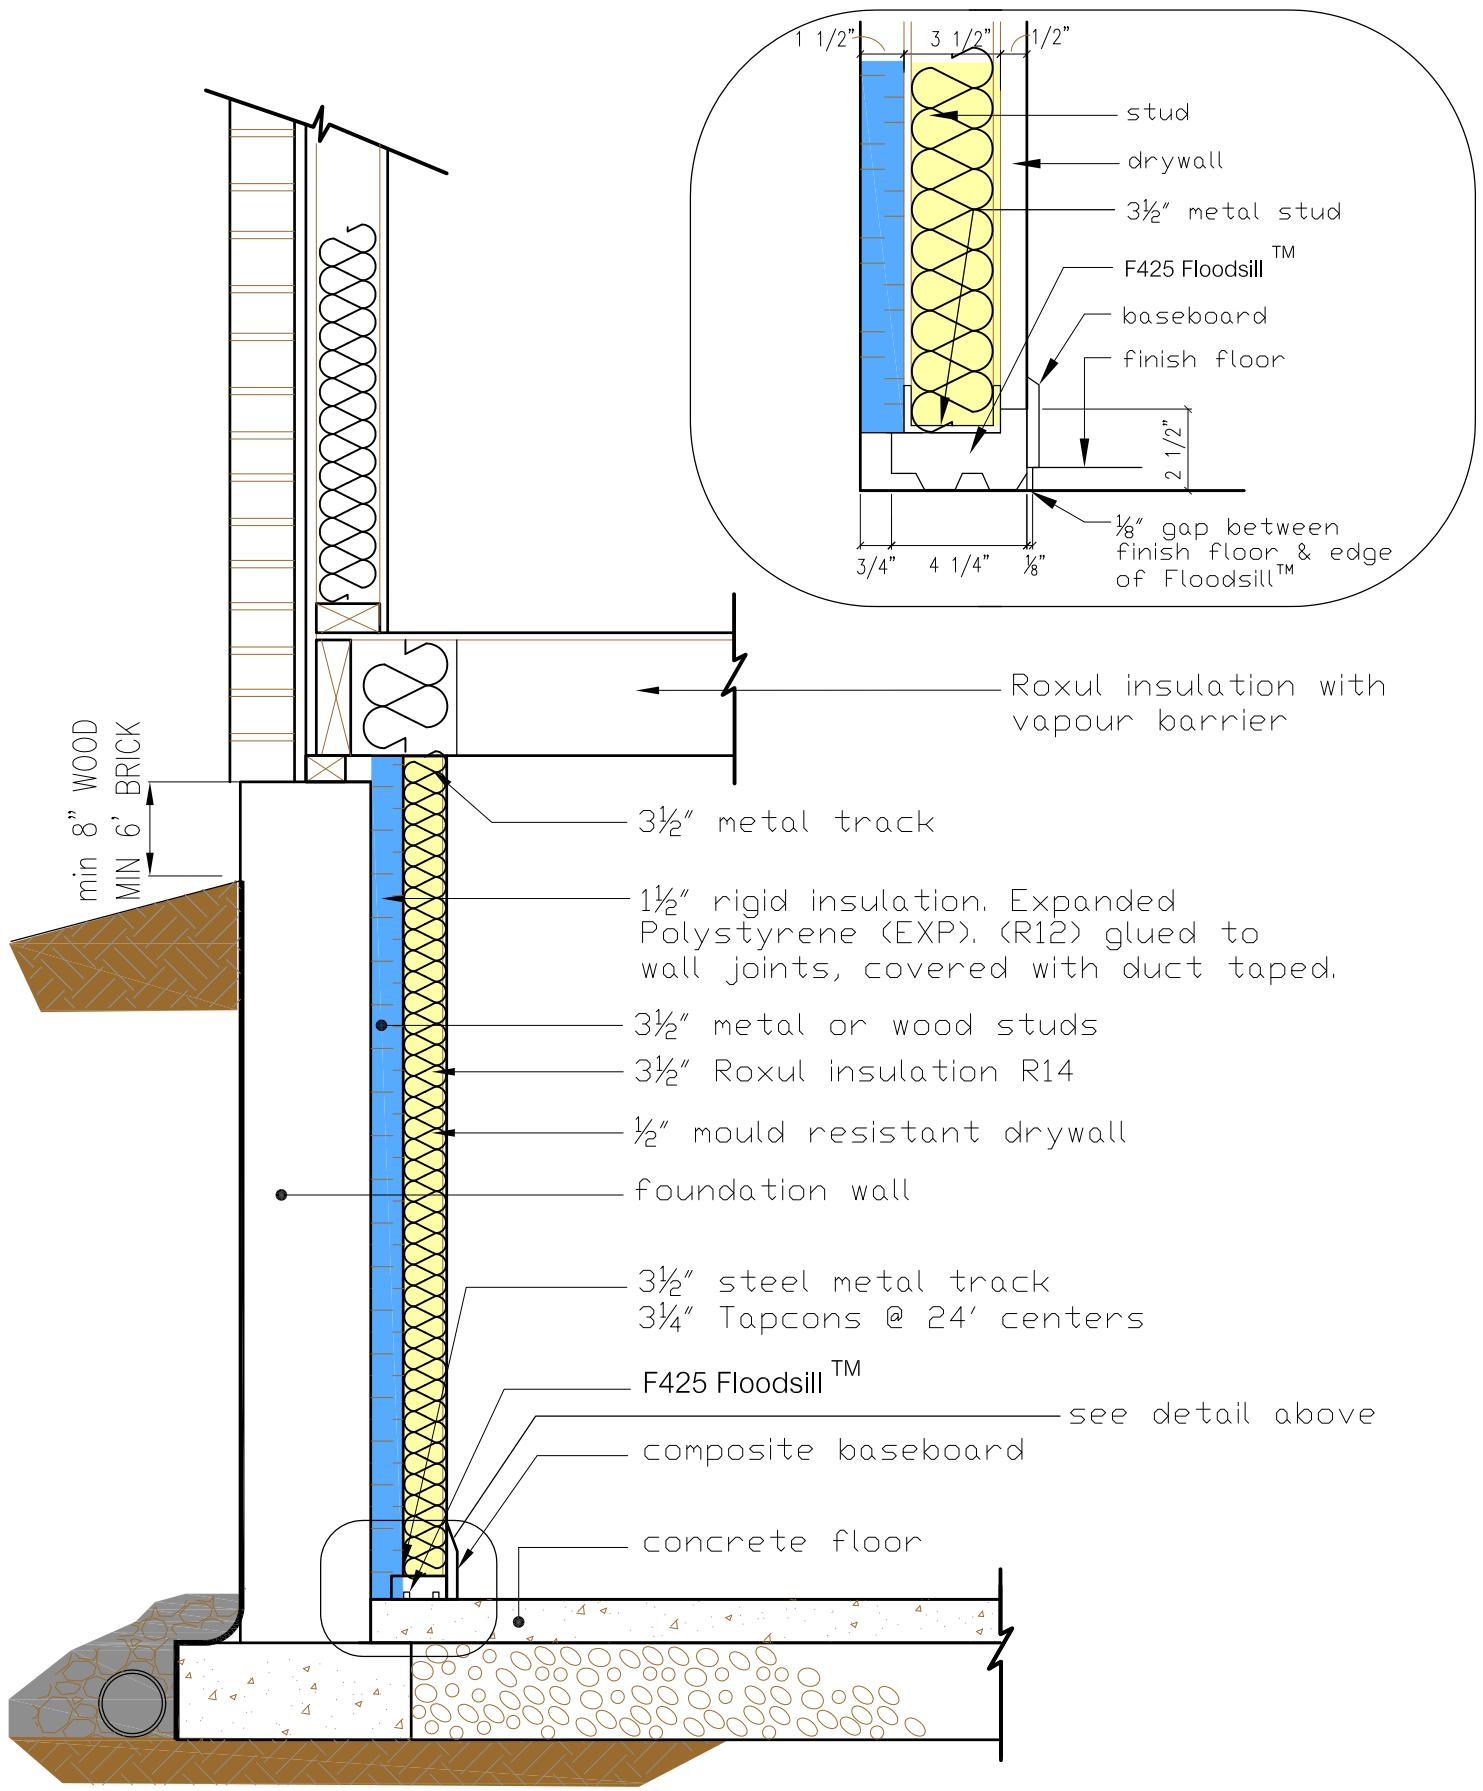

DRAWING NO. 12